

滋賀県立大学第4期駐輪場建設工事



KATABUCHI ARCHITECTS OFFICE
株式会社 片淵建築事務所
一級建築士事務所 滋賀県知事登録 又-244
一級建築士 第265426号 高中文夫

工事名

NO.

SCALE



DATE H26.11

Table with 2 columns: Item No. and Description. Items include materials (1), construction methods (2), and various types of wood (3-5). It also includes sections for building work (16), painting (18), and interior work (19).

Table with 2 columns: Item No. and Description. Items include building materials (16), painting (18), and interior work (19). It details specifications for aluminum buildings, steel structures, and various coatings.


Table with 2 columns: Item No. and Description. Items include blinds (10), drainage (21), paving (22), and masonry (23). It covers specifications for window treatments, water management, and ground surface treatments.

Table with 2 columns: Item No. and Description. Items include disassembly (25), other (26), and various construction details. It includes sections for demolition, general construction notes, and specific material requirements.

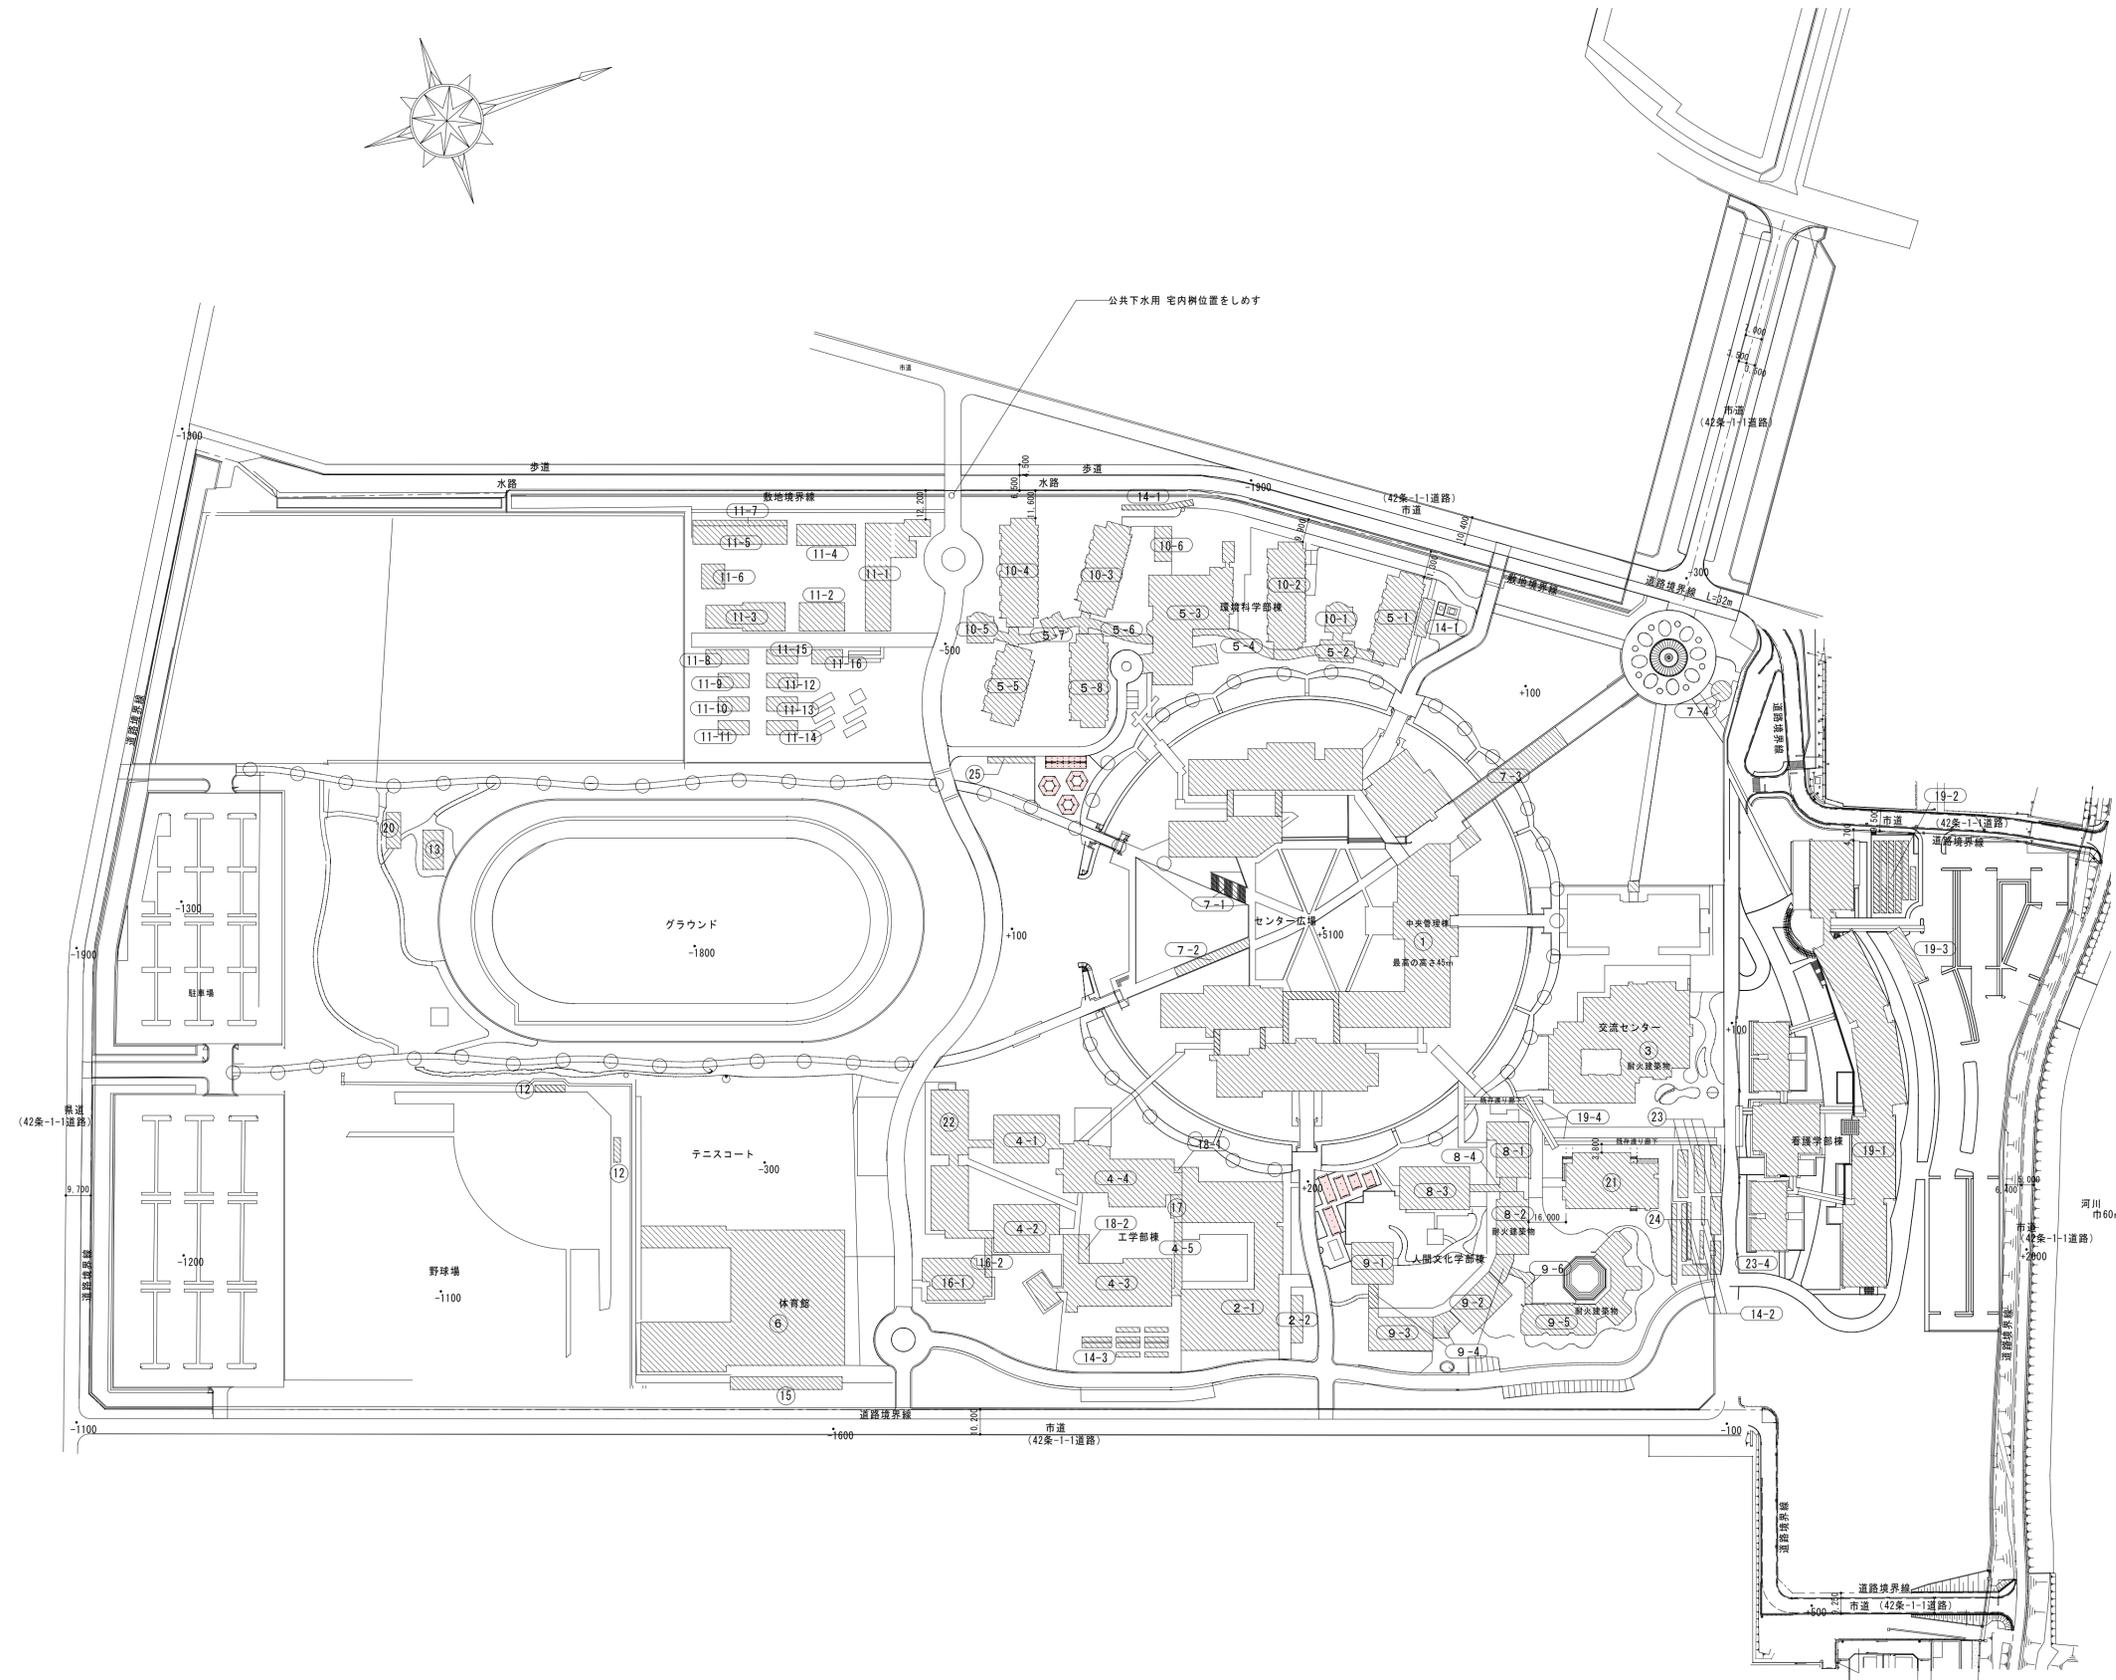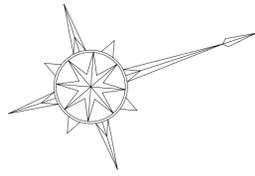

- 全体配置図 凡例
- 申請建物の範囲を示す
 - 申請建物(1): 駐輪場(A-1)
 - 申請建物(2): 駐輪場(A-2)
 - 申請建物(3): 駐輪場(A-3)
 - 申請建物(4): 駐輪場(A-4)
 - 申請建物(5): 駐輪場(A-5)
 - 申請建物(6): 駐輪場(B-1)
 - 申請建物(7): 駐輪場(B-2)
 - 申請建物(8): 駐輪場(B-3)
 - 申請建物(9): 駐輪場(B-4)
 - 申請建物(10): 駐輪場(B-5)

申請建物(1)(2)(3)(4)(5)(6)(7)(8)(9)(10)求積図

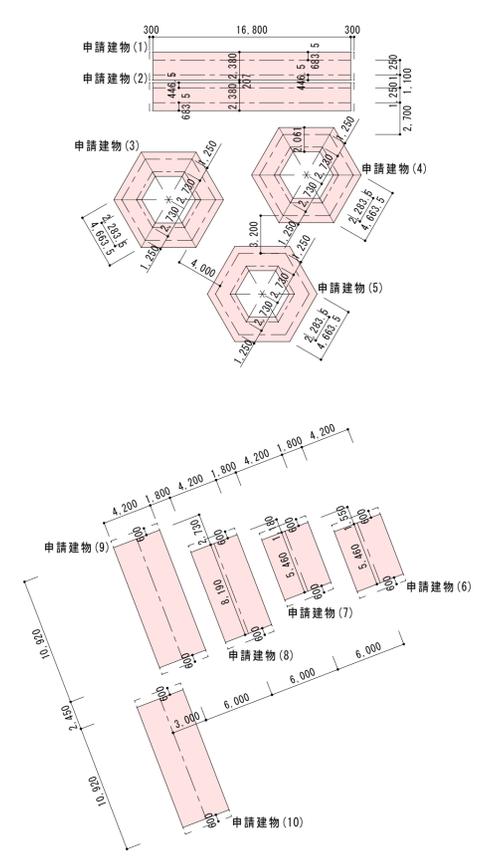

申請建物(1)(2)(3)(4)(5)(6)(7)(8)(9)(10)(11)面積表



申請建物	計算式	建築面積 延床面積
申請建物(1) 駐輪場(A-1)	16.80 × 2.38	39.98
申請建物(2) 駐輪場(A-2)	16.80 × 2.38	39.98
申請建物(3) 駐輪場(A-3)	$(2.2835 + 4.6635) \times 1/2 \times 2.061 \times 6$	42.95
申請建物(4) 駐輪場(A-4)	$(2.2835 + 4.6635) \times 1/2 \times 2.061 \times 6$	42.95
申請建物(5) 駐輪場(A-5)	$(2.2835 + 4.6635) \times 1/2 \times 2.061 \times 6$	42.95
申請建物(6) 駐輪場(B-1)	5.46 × 4.20	22.93
申請建物(7) 駐輪場(B-2)	5.46 × 4.20	22.93
申請建物(8) 駐輪場(B-3)	8.19 × 4.20	34.40
申請建物(9) 駐輪場(B-4)	10.92 × 4.20	45.86
申請建物(10) 駐輪場(B-5)	10.92 × 4.20	45.86
合計		380.79

面積表(敷地全体)


	申請建物	既設建物	合計
建築面積	380.79	46,901.18	47,281.97
延床面積	380.79	80,083.84	80,464.63



駐輪場 A

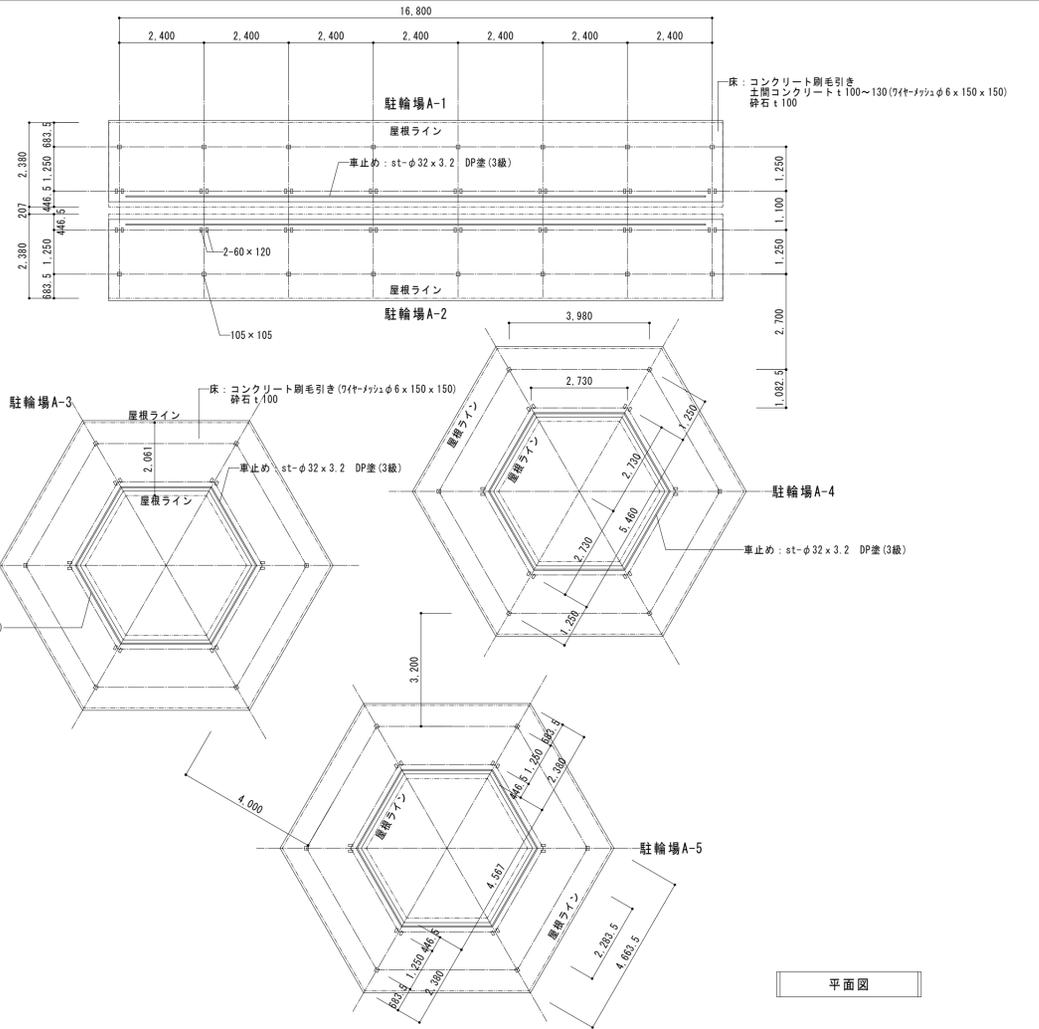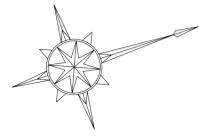


平面図

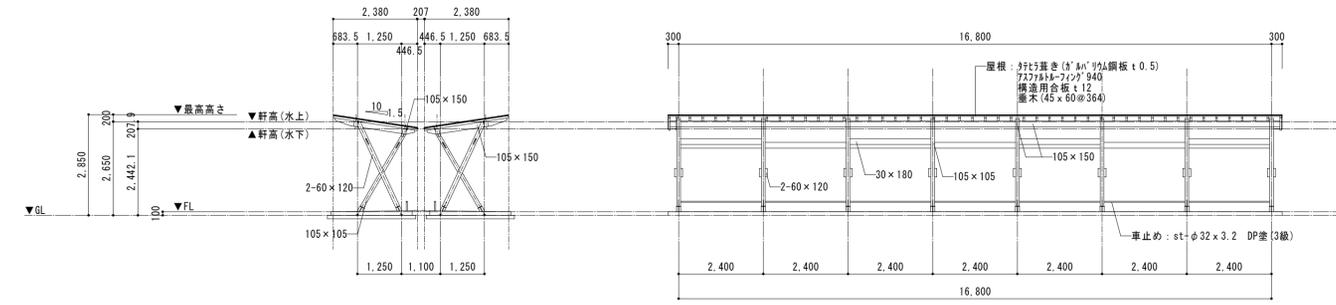

駐輪場 (A-1・A-2) 断面図



駐輪場 (A-1・A-2) 立面図

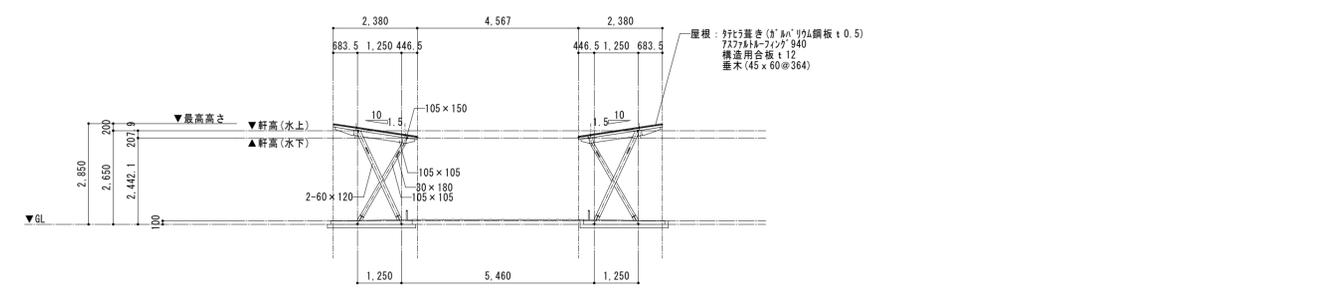


駐輪場 (A-3・A-4・A-5) 断面図

※木部見え掛かり部は、全て木材保護塗料とする。
※材料はすべて杉無等級とする。

駐輪場 B

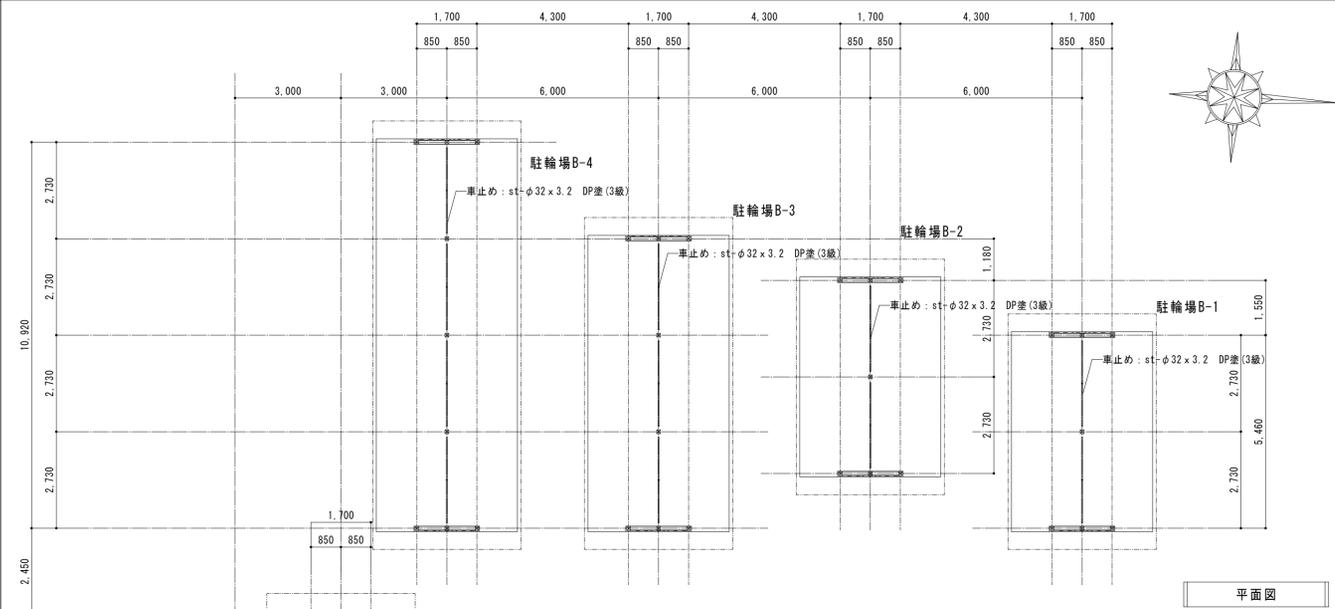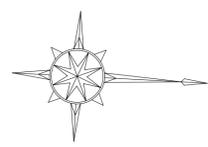


平面図

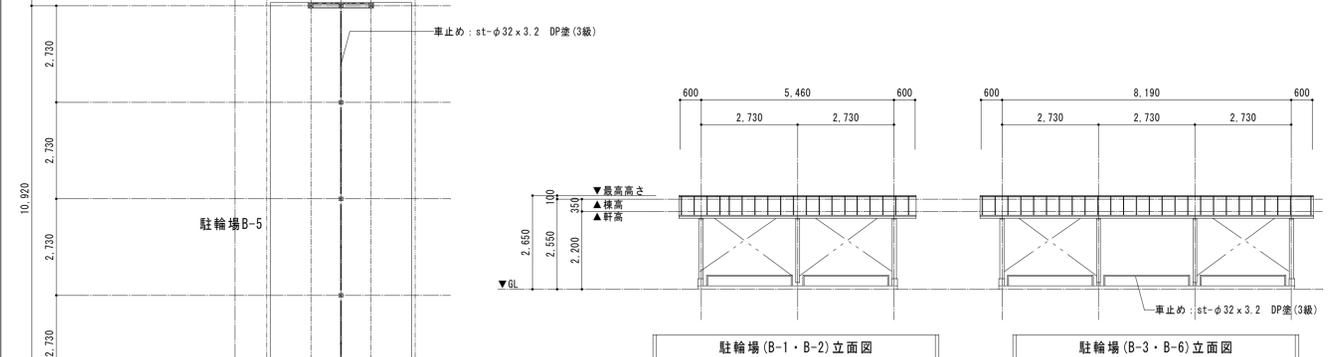


駐輪場 (B-1・B-2) 立面図

駐輪場 (B-3・B-6) 立面図

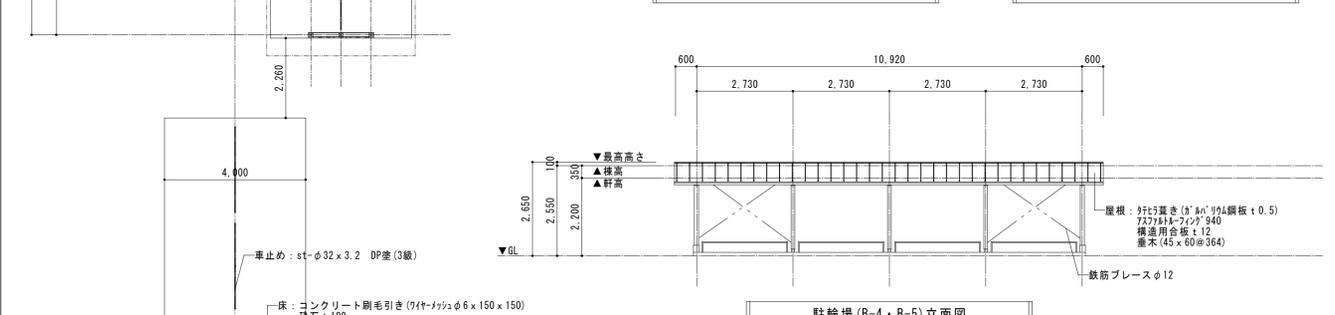

駐輪場 (B-4・B-5) 立面図

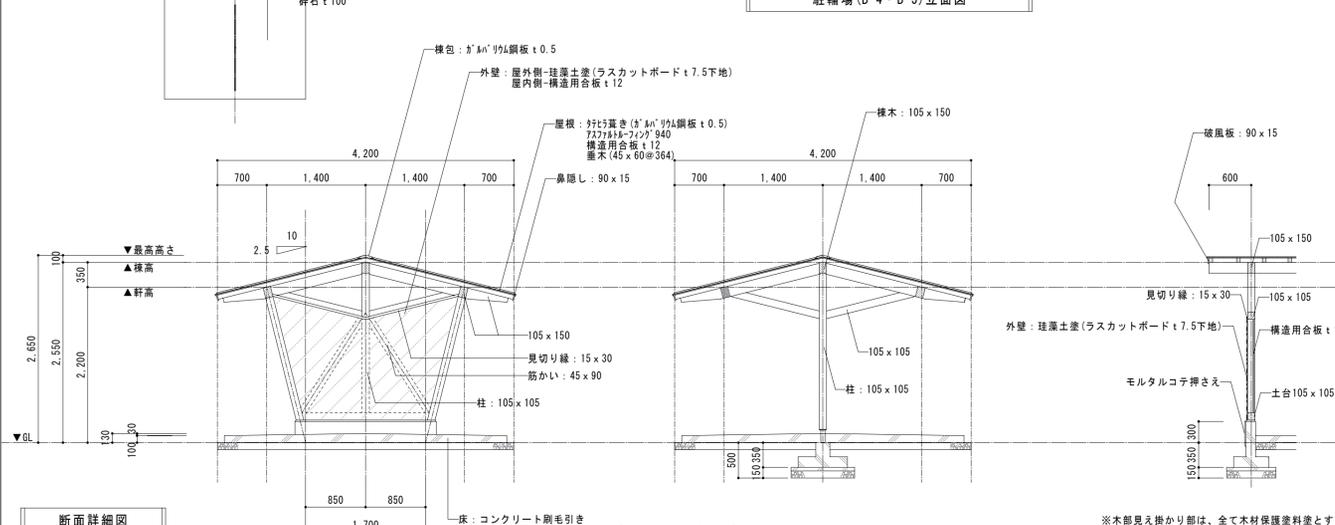


断面詳細図


※木部見え掛かり部は、全て木材保護塗料とする。
※材料はすべて杉無等級とする。




駐輪場 A - 1・2

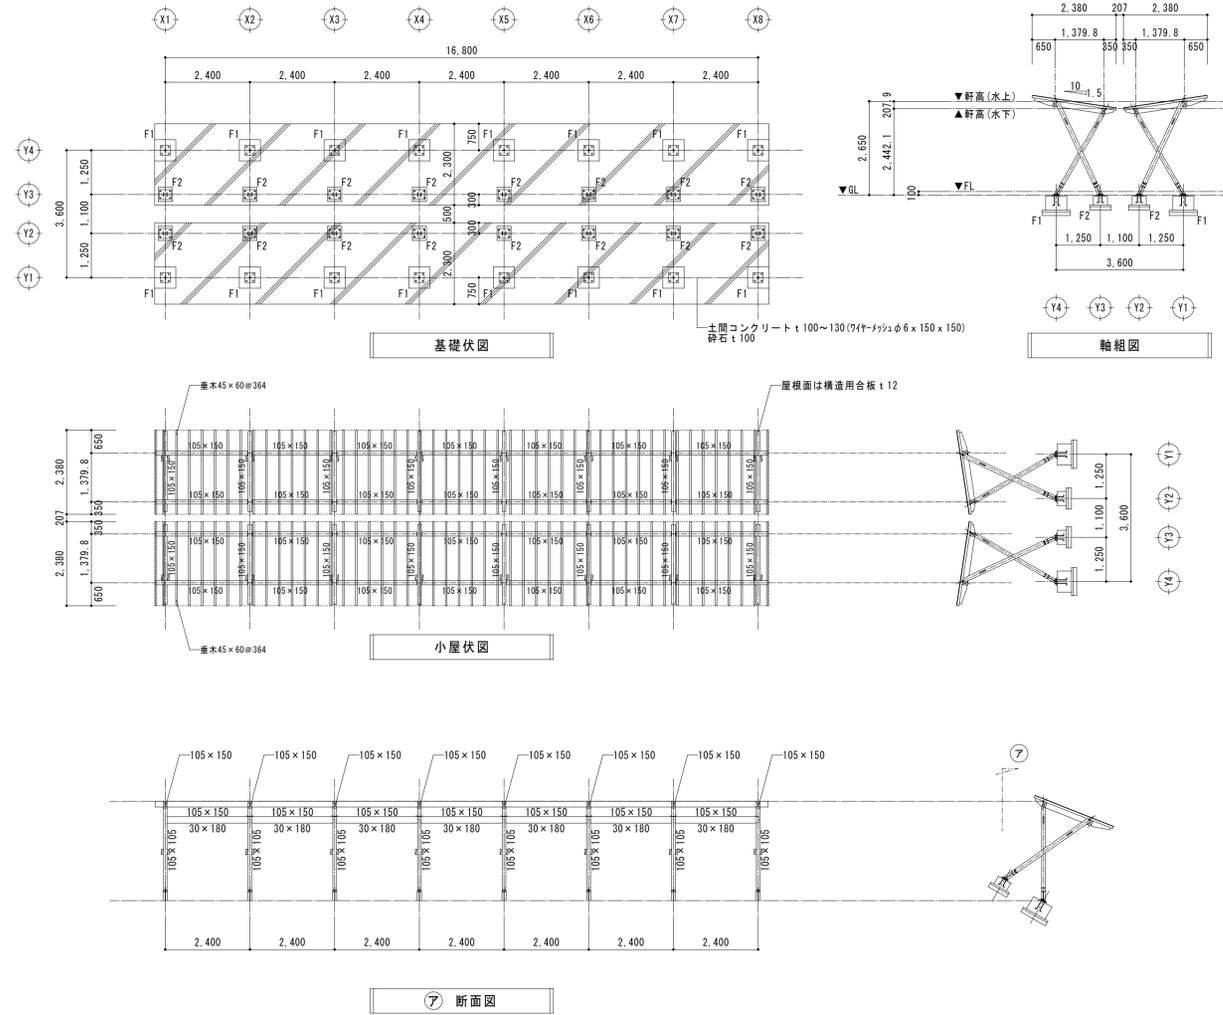


駐輪場 A - 3・4・5

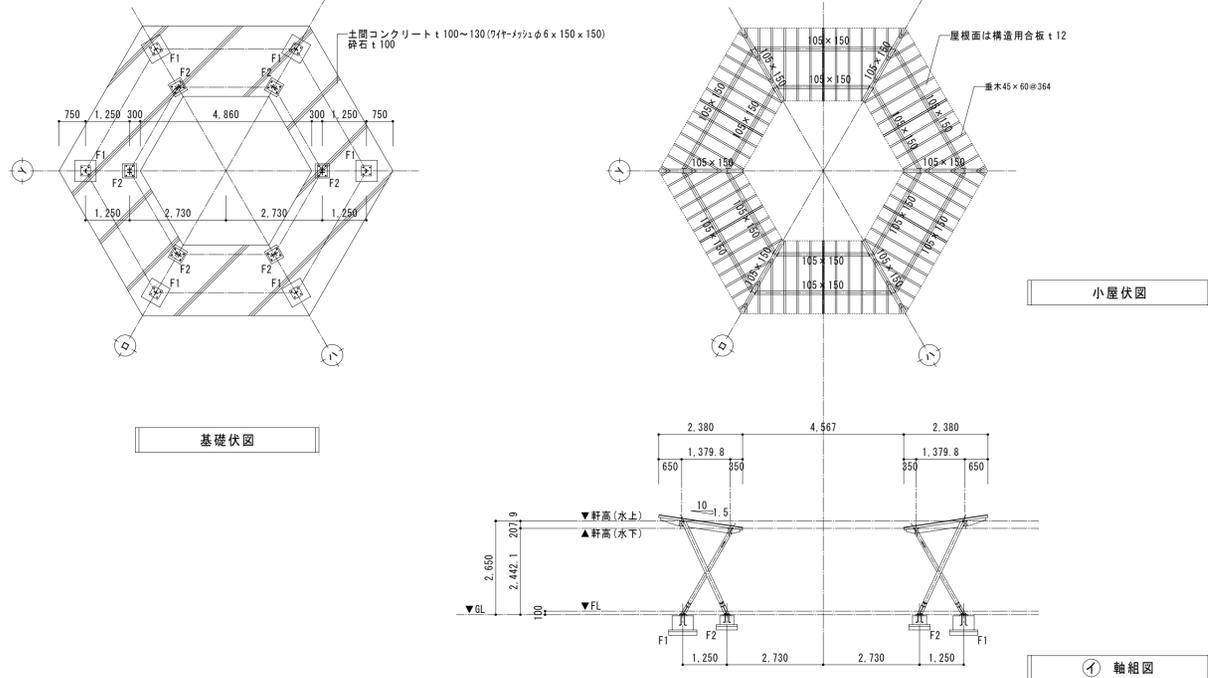

駐輪場 B - 1・2

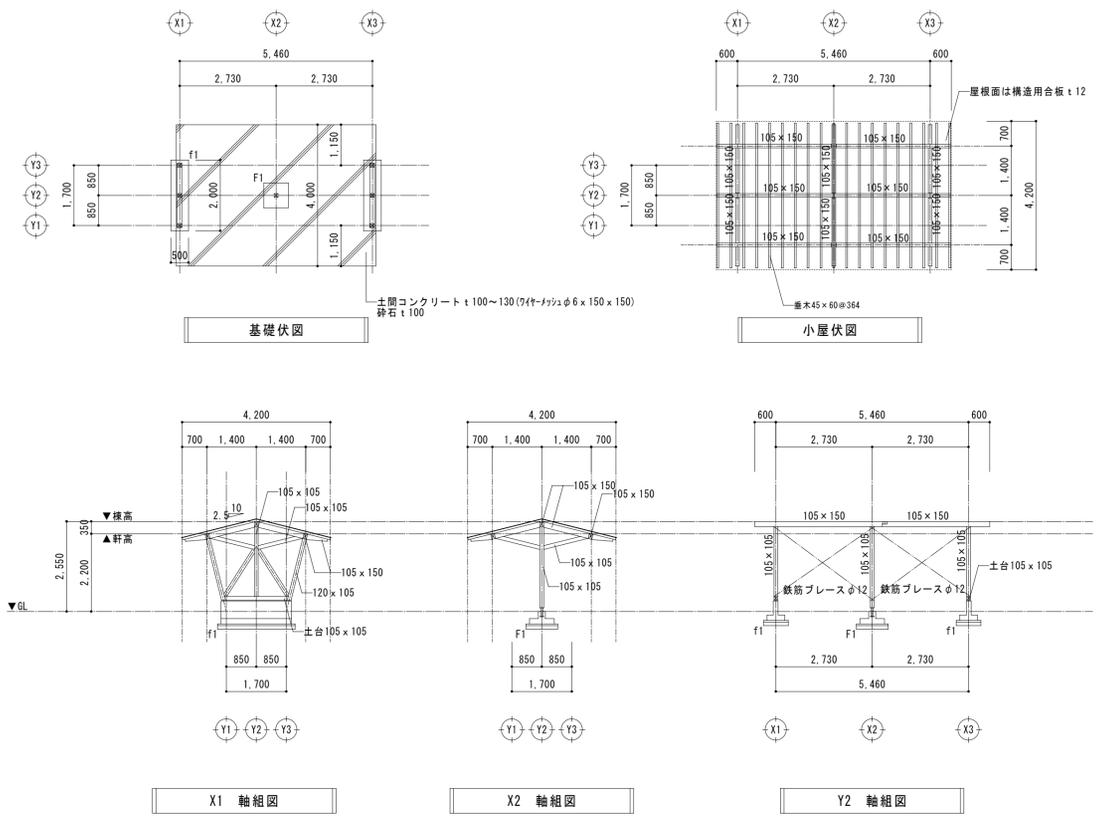

駐輪場 B - 4・5 (B-3・6は参照)

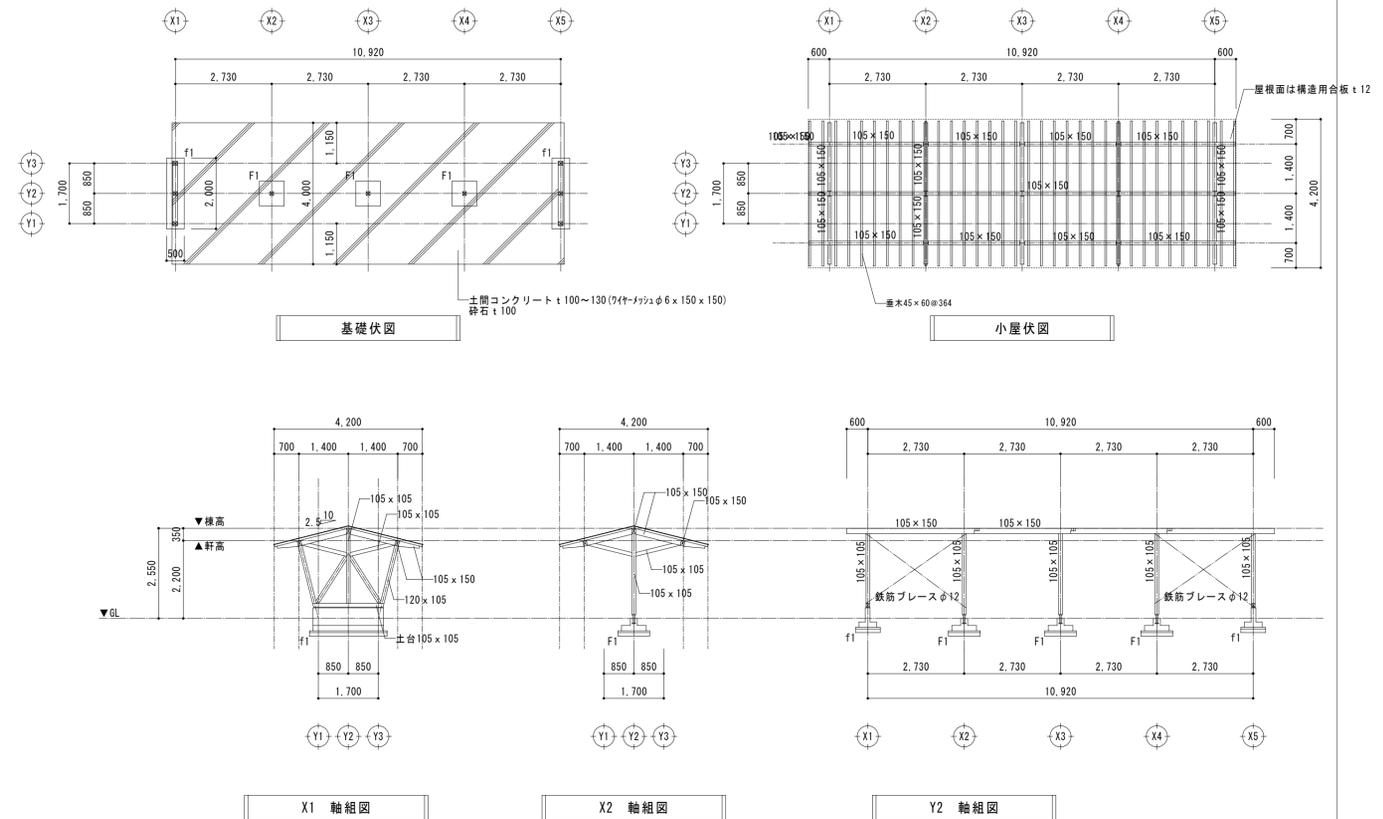

注：材料はすべて杉無等級とする。

5-5
環境科学部
生物資源管理学科棟



5-8
環境科学部
環境生態学科棟

8-3
人間文化学部
研究棟D5

9-1
人間文化学部
管理棟

拡大配置図(駐輪場A) S=1:150

拡大配置図(駐輪場B) S=1:150

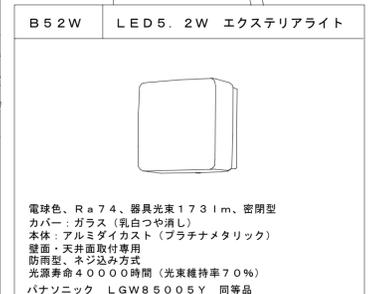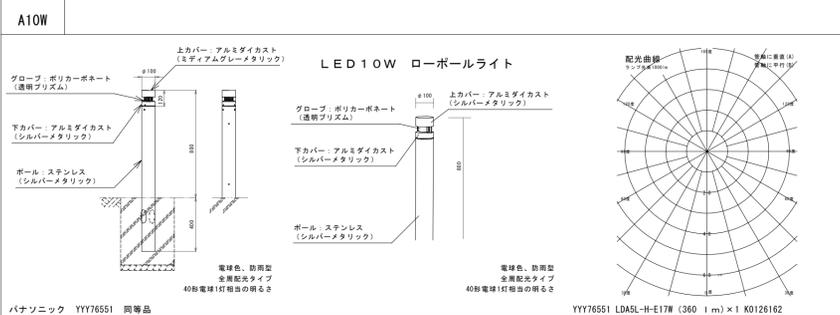

【特記事項】

1) 特記なき配管配線は下記の通りとする

（電灯設備）

CE3.5sq -3C(1CE)(FEP30)

1E2.0 x2E2.0(C25)

【凡例】

ア 鉄 鋼 筋 (SUS製・防水型) 150x150x100

【注 記】

1) 埋設配管はGL-300以上（舗装面）GL-600以上（非舗装面）とする。

